

拼装图

拼装完毕后立面图


夹芯板双开门大样图

门框同门框一样设置加强镀锌槽

夹芯板单开门大样图

门框同门框一样设置加强镀锌槽

对开调节阀

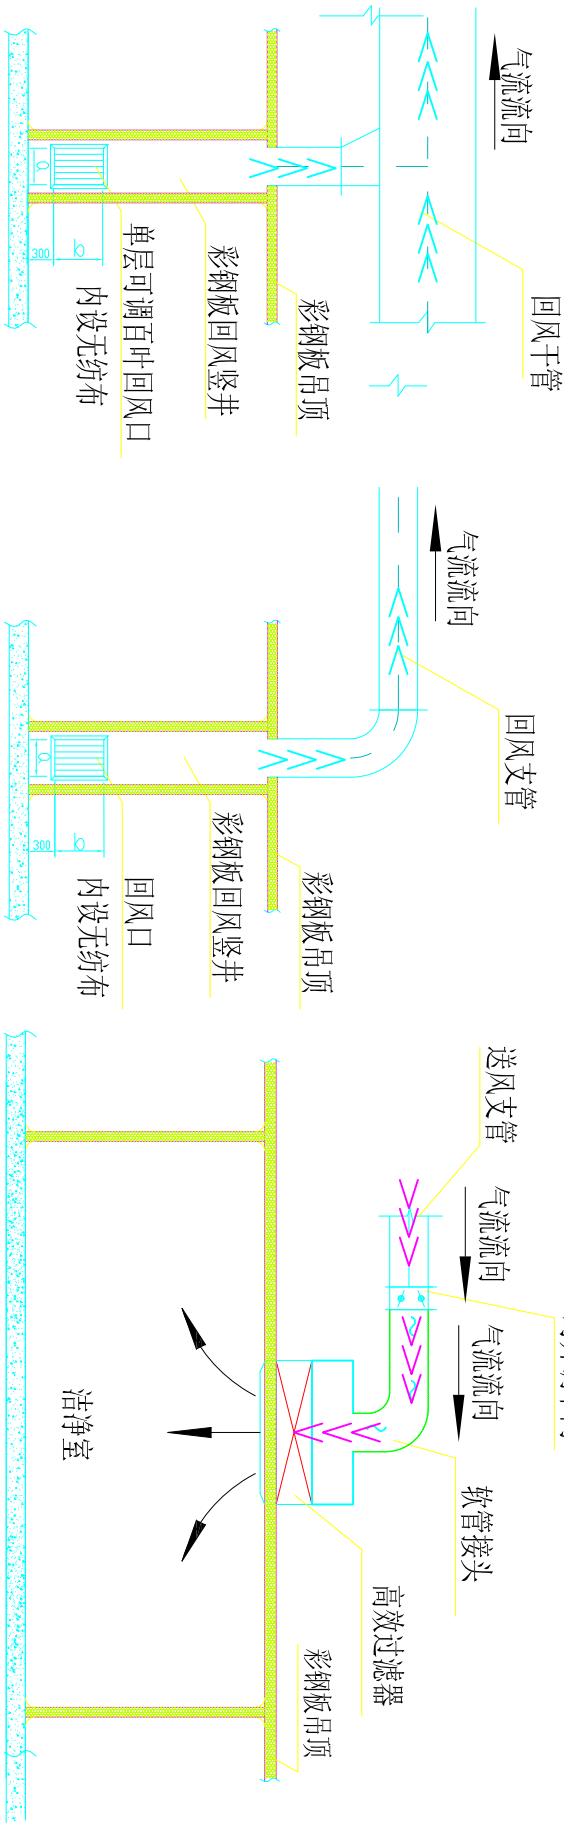

回风竖井与回风管衔接示意图

高效送风口安装及与风管衔接示意图

天盛元净化系统工程

REV. 号	DATE	DESCRIPTION

NOTES

1. This drawing is a preliminary drawing and is subject to change without notice.

2. All work shall be done in accordance with the specifications and standards of the relevant authorities.

3. The drawing is the property of the company and shall not be reproduced or used for any other purpose without the written consent of the company.

4. The drawing is the property of the company and shall not be reproduced or used for any other purpose without the written consent of the company.

PROJECT

DRAWING TITLE

DESIGNED BY

CHECKED BY

PROJECT NO.

DWG. NO.

SCALE

DATE